


697


694

696

695

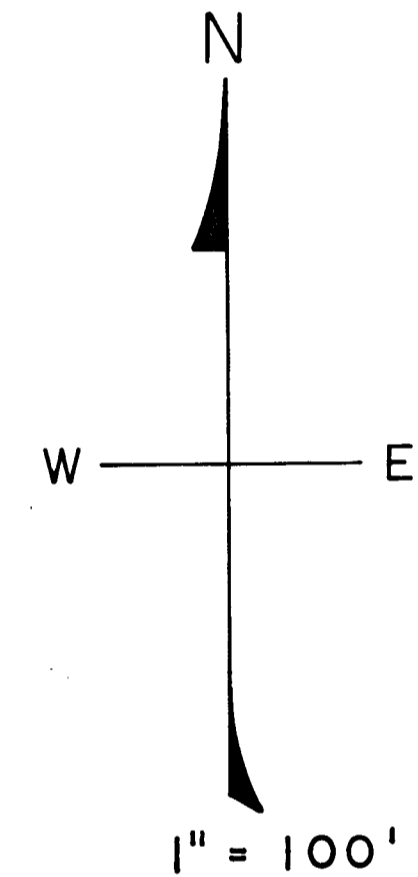

VACATED BY COMMISSION
PROCEEDINGS DEC. 5, 1972

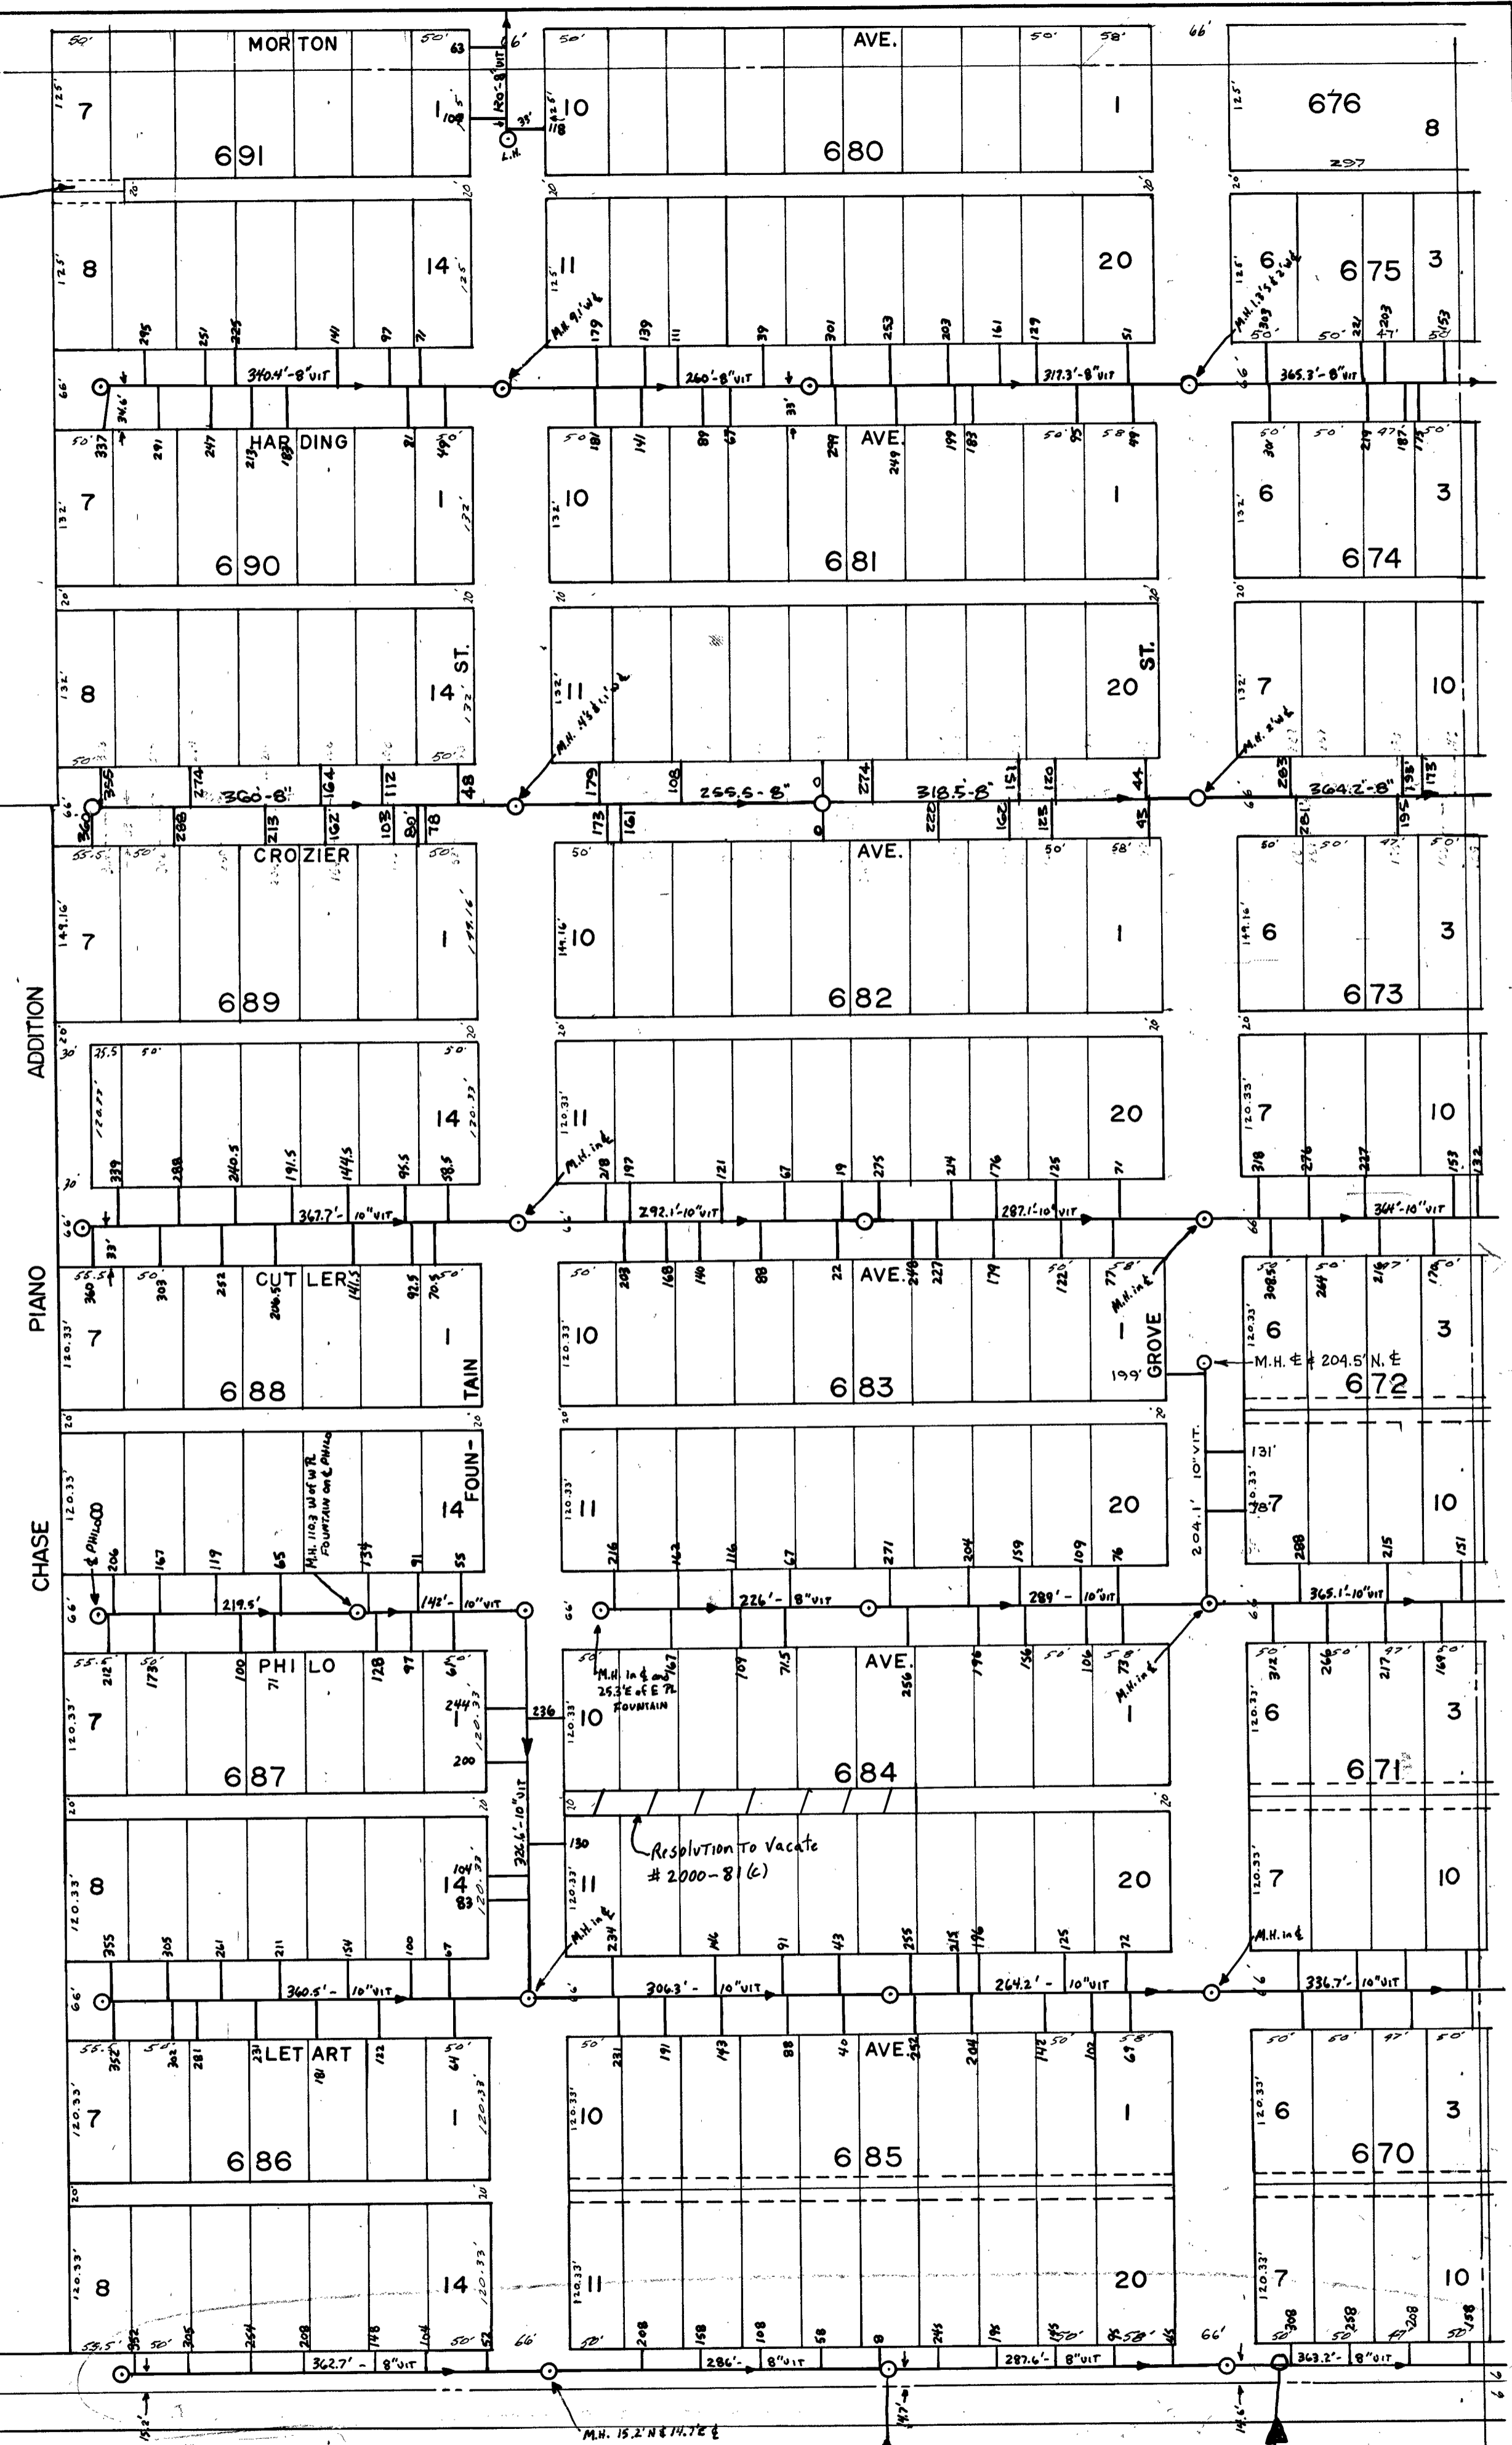

TRAILER PARK