
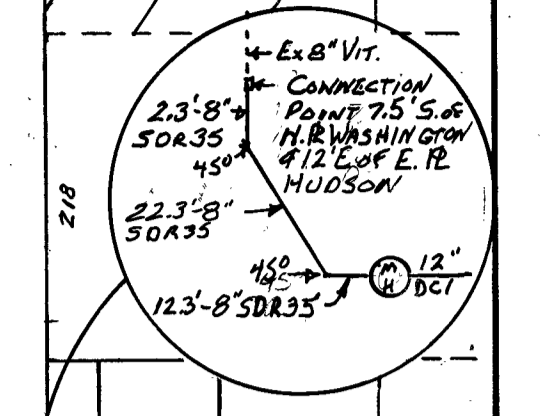


SCALE: 1"=100'

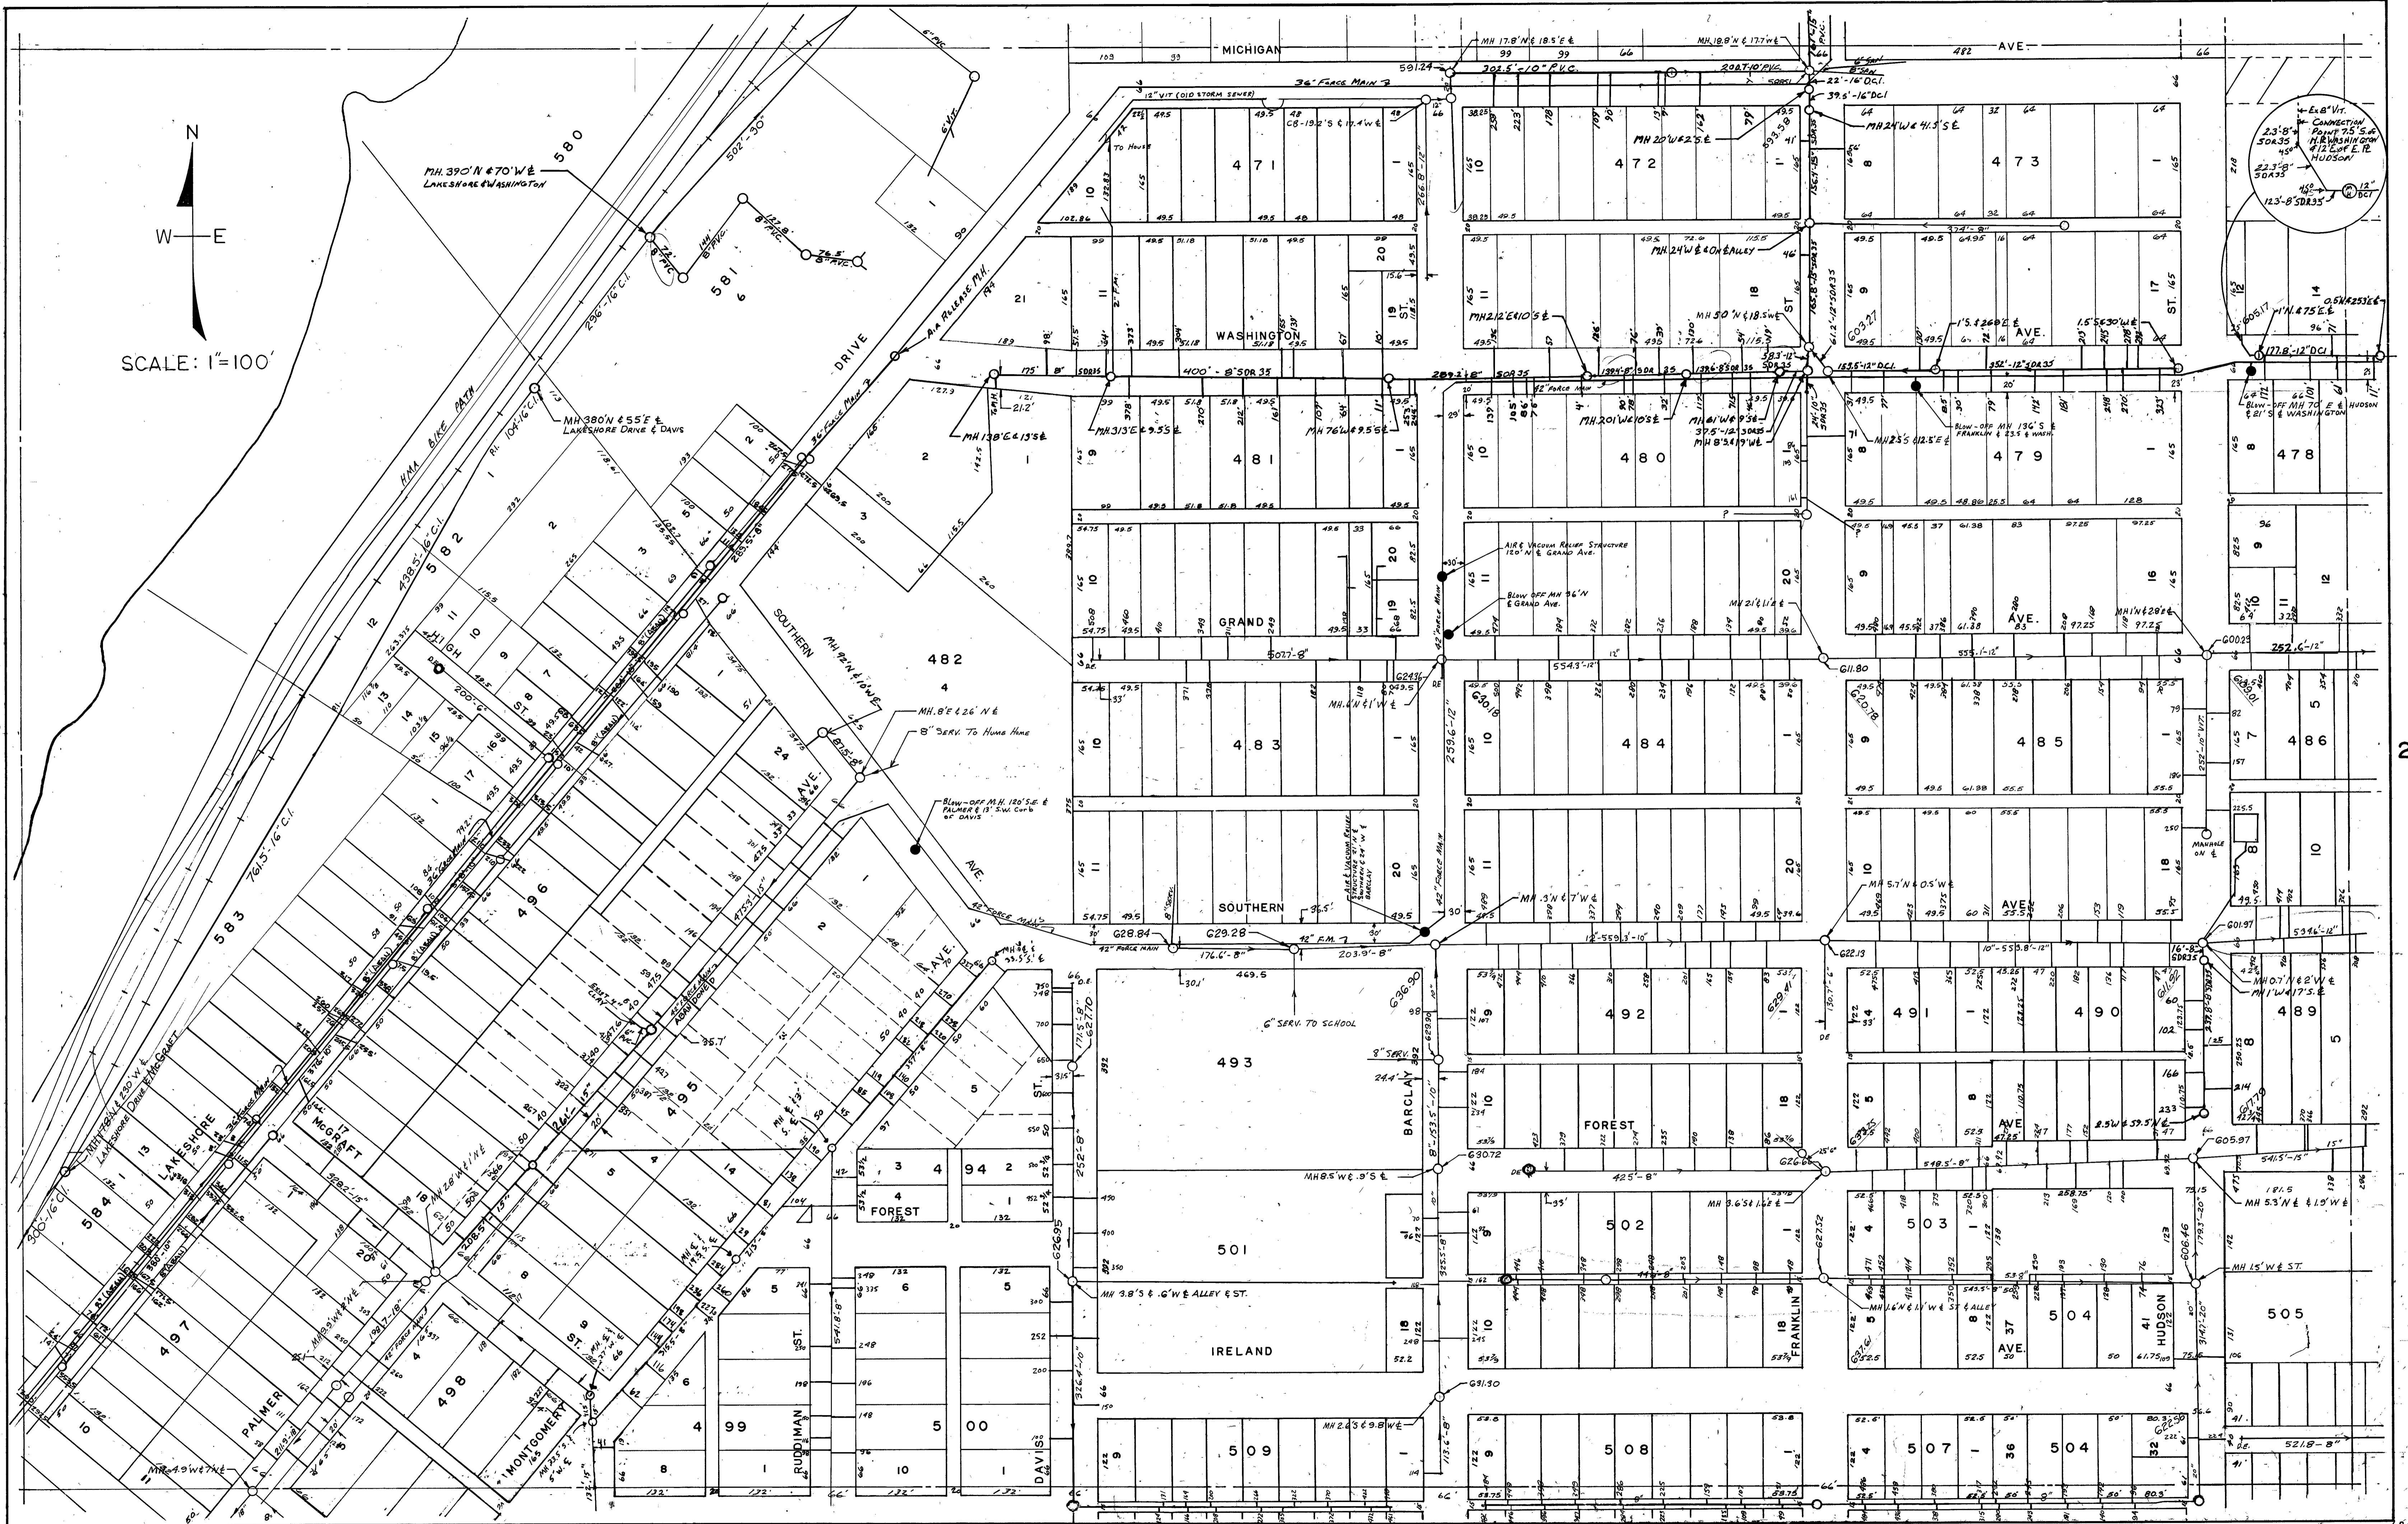

Sewer