
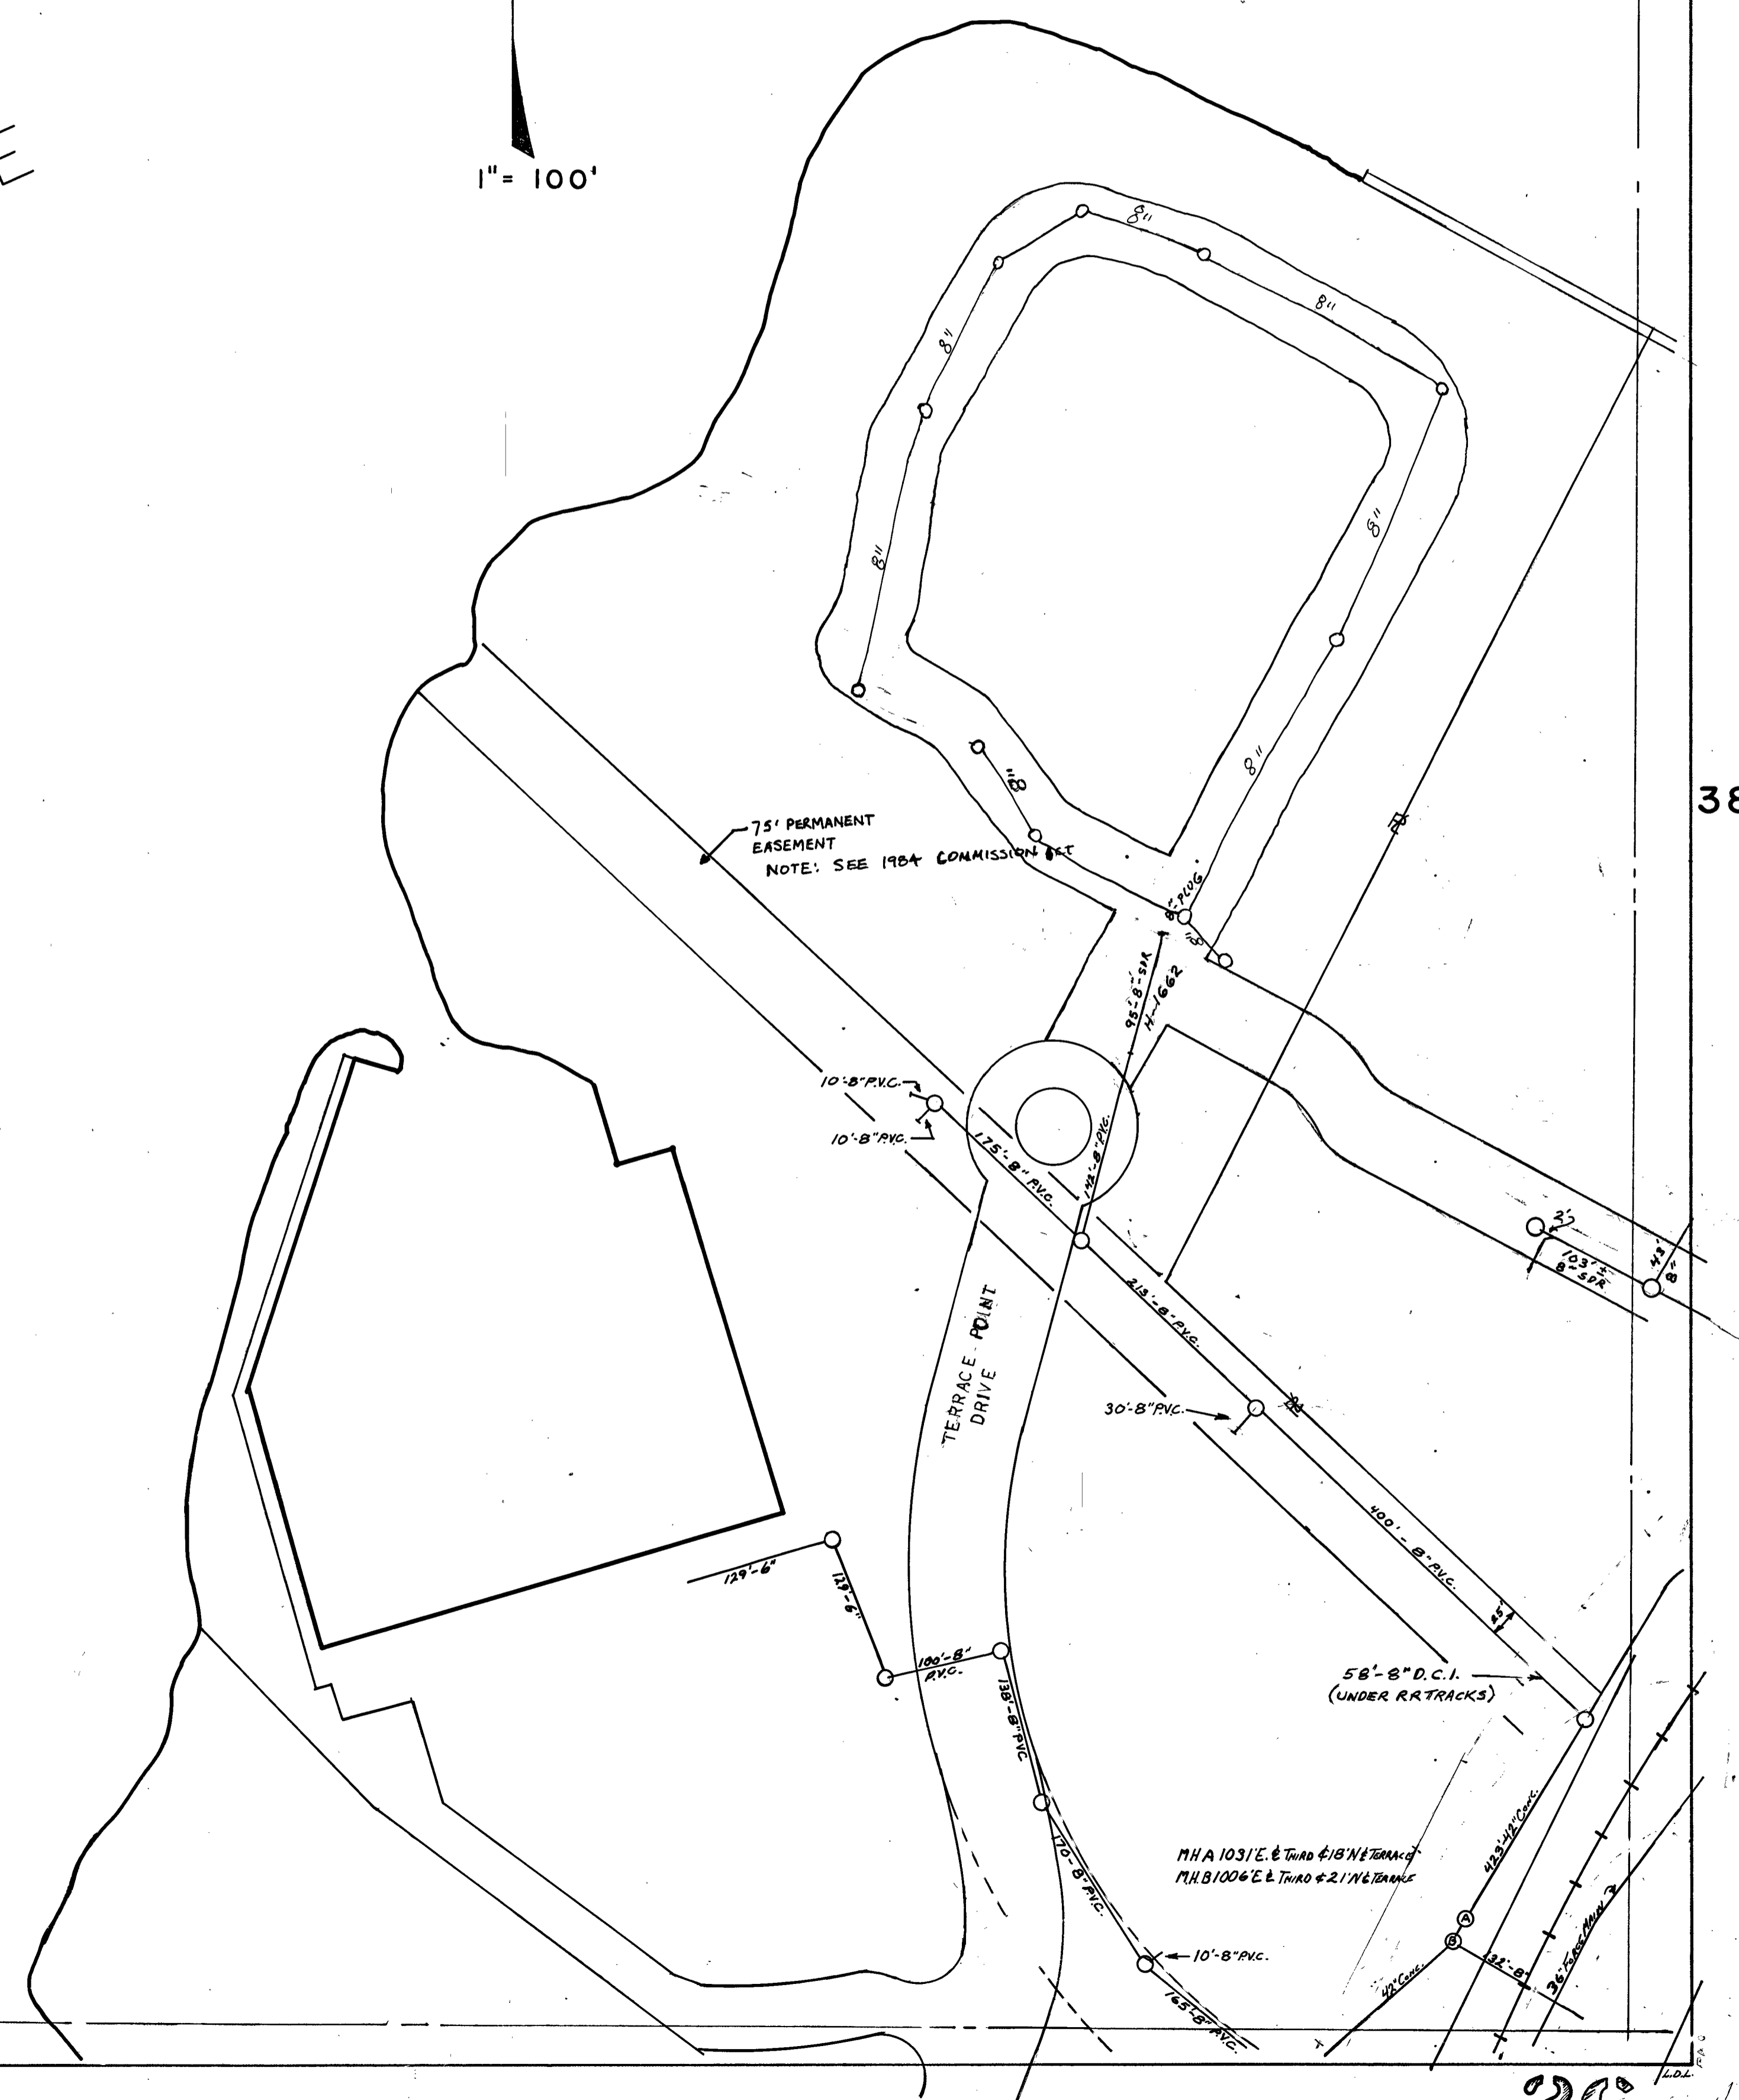


# MUSKEGON LAKE

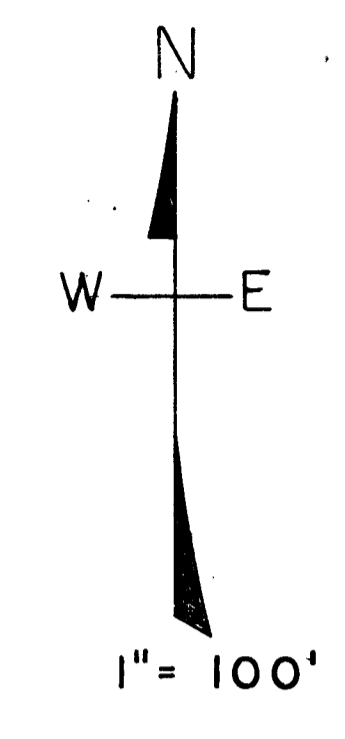

75' PERMANENT EASEMENT  
NOTE: SEE 1984 COMMISSION DEC.

TERRACE POINT DRIVE

58'-8" D.C.I.  
(UNDER RR TRACKS)

MHA 1031 E. & TAND #18 1/4 TANK #1  
MNB 1006 E. & TAND #21 1/4 TANK #2