



# MUSKEGON LAKE

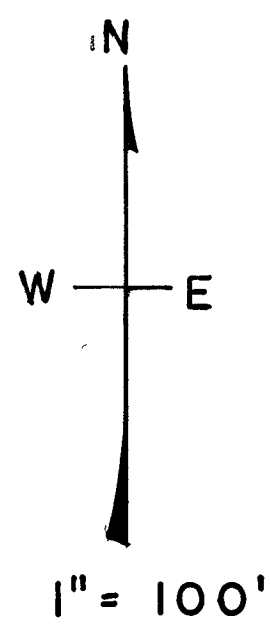

SHORE LINE AS OF JUNE 1968

26

47

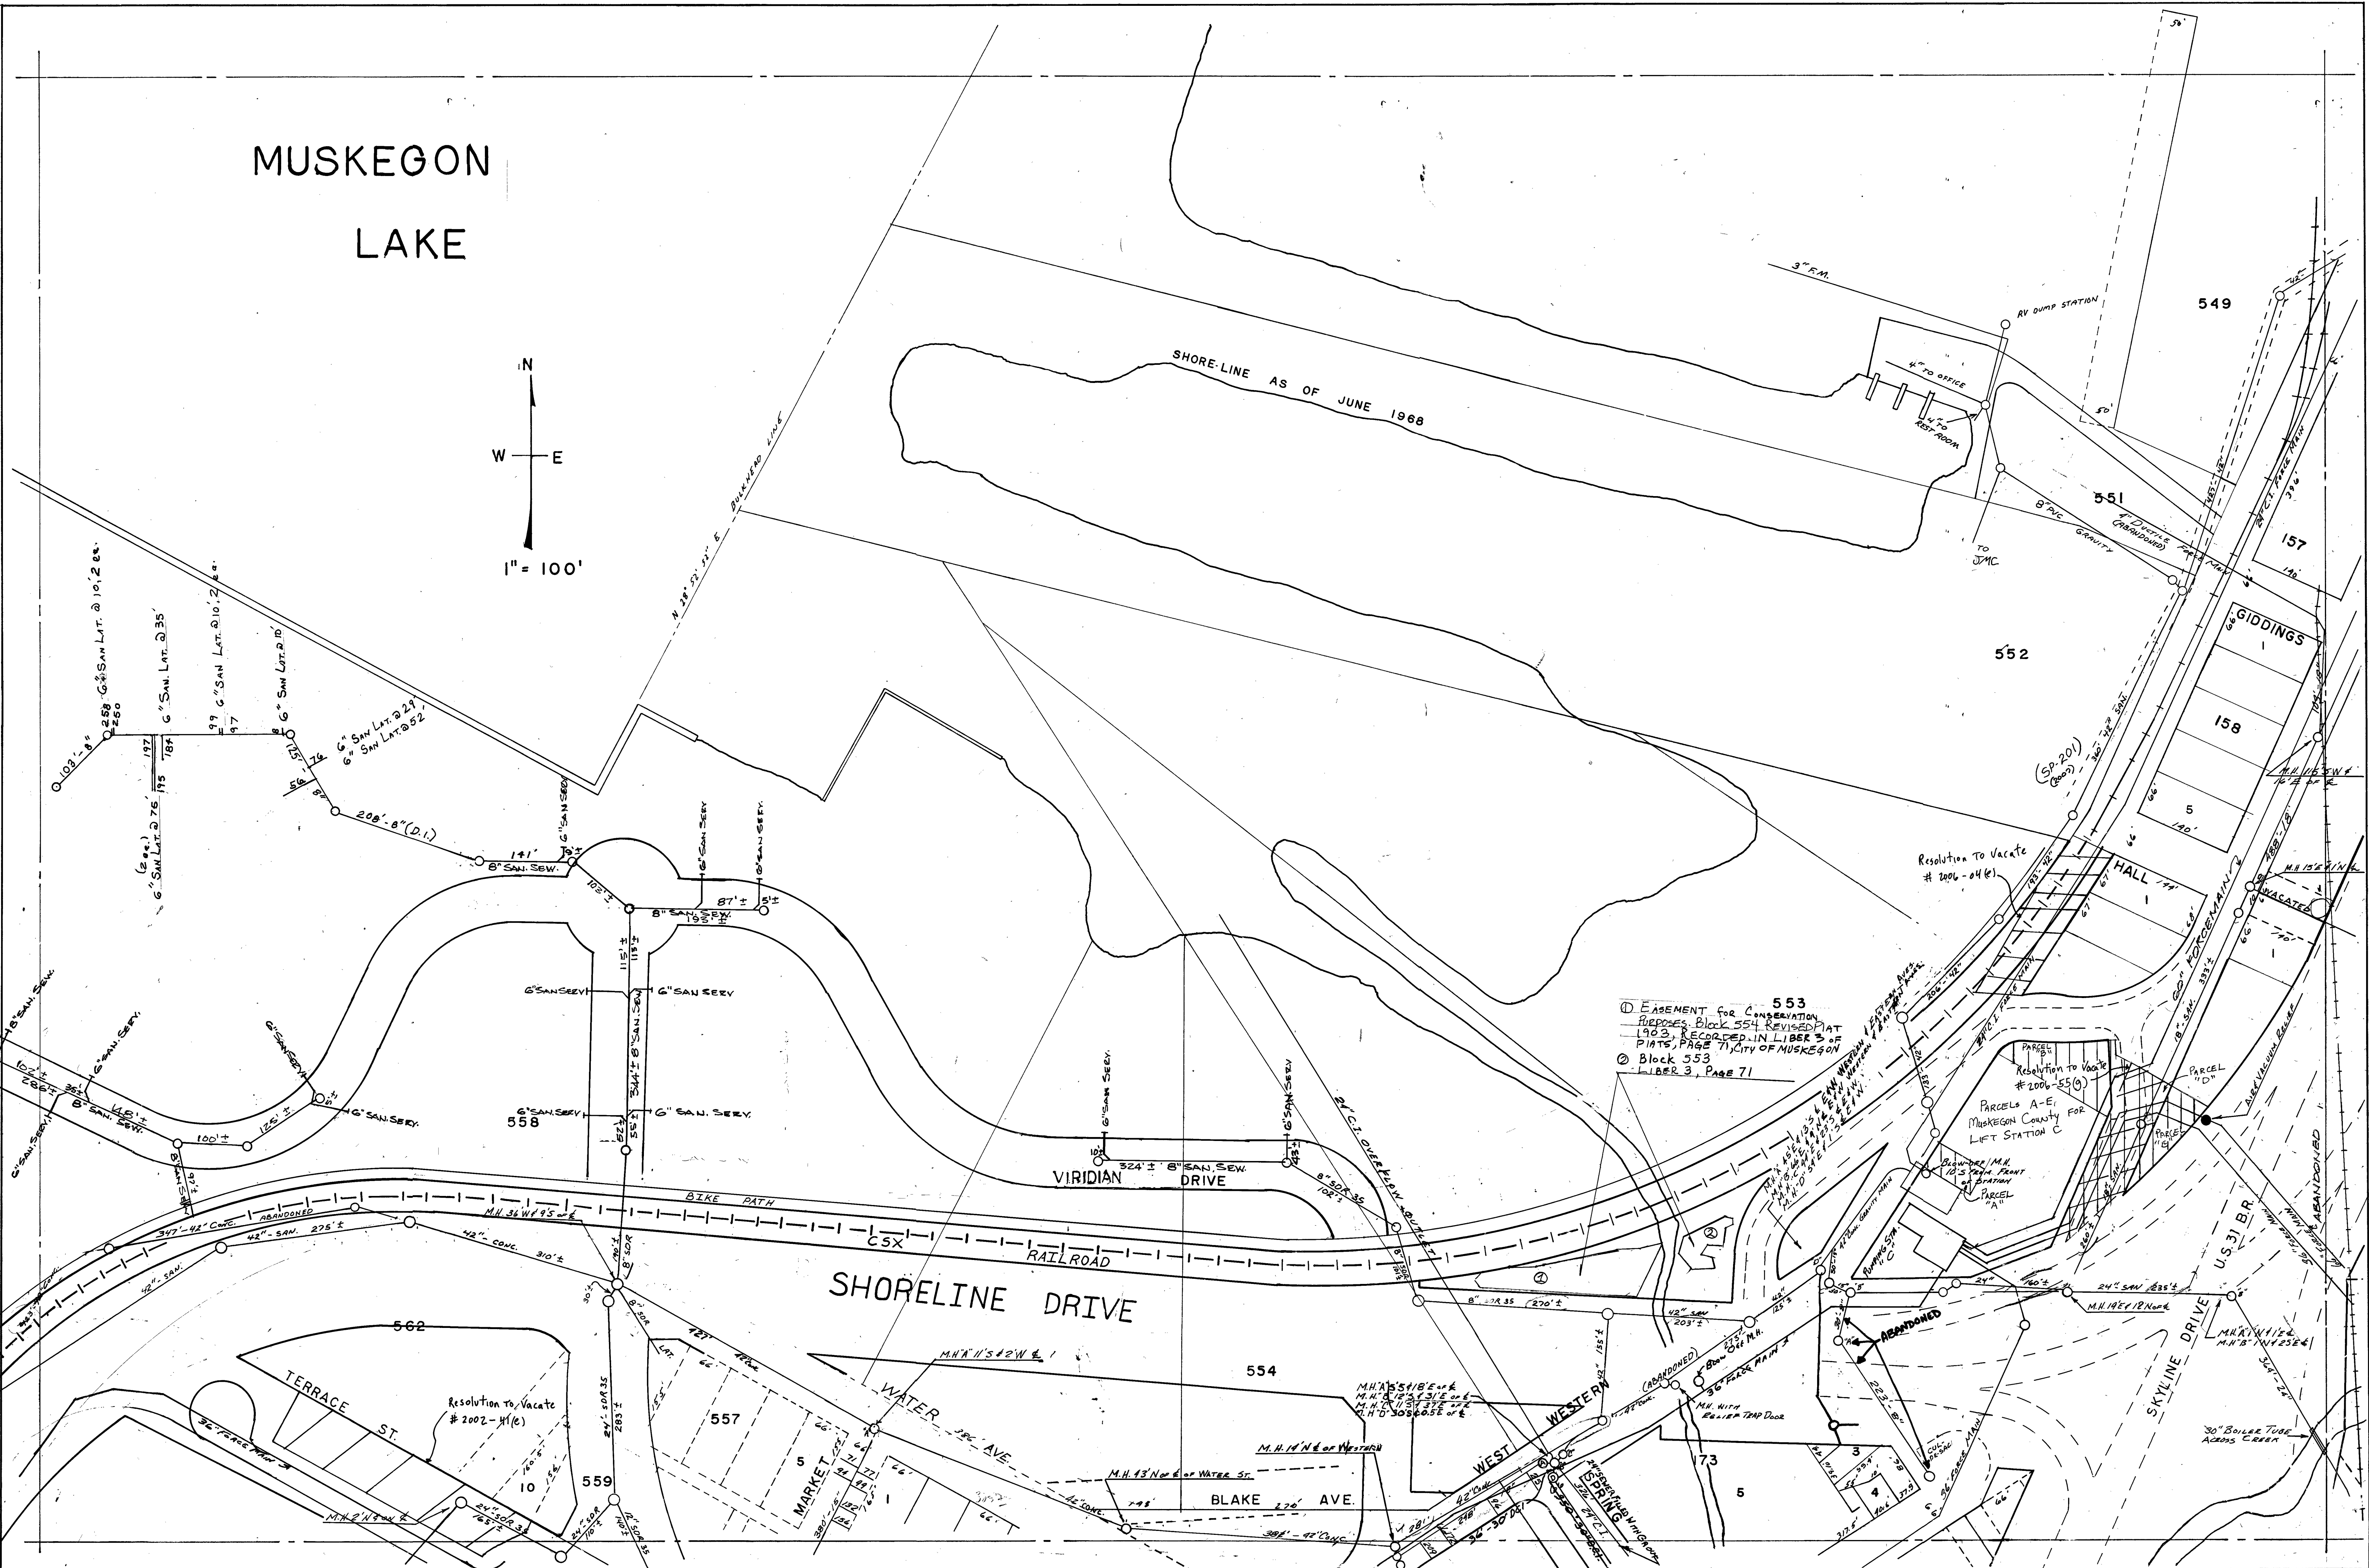

① EASEMENT FOR CONSERVATION PURPOSES, BLOCK 554 REVISED PLAT 1903, RECORDED IN LIBER 3 OF PLATS, PAGE 71, CITY OF MUSKEGON  
 ② Block 553 LIBER 3, PAGE 71

388