



SEE SHEET #75 FOR KEATING STORM SEWER

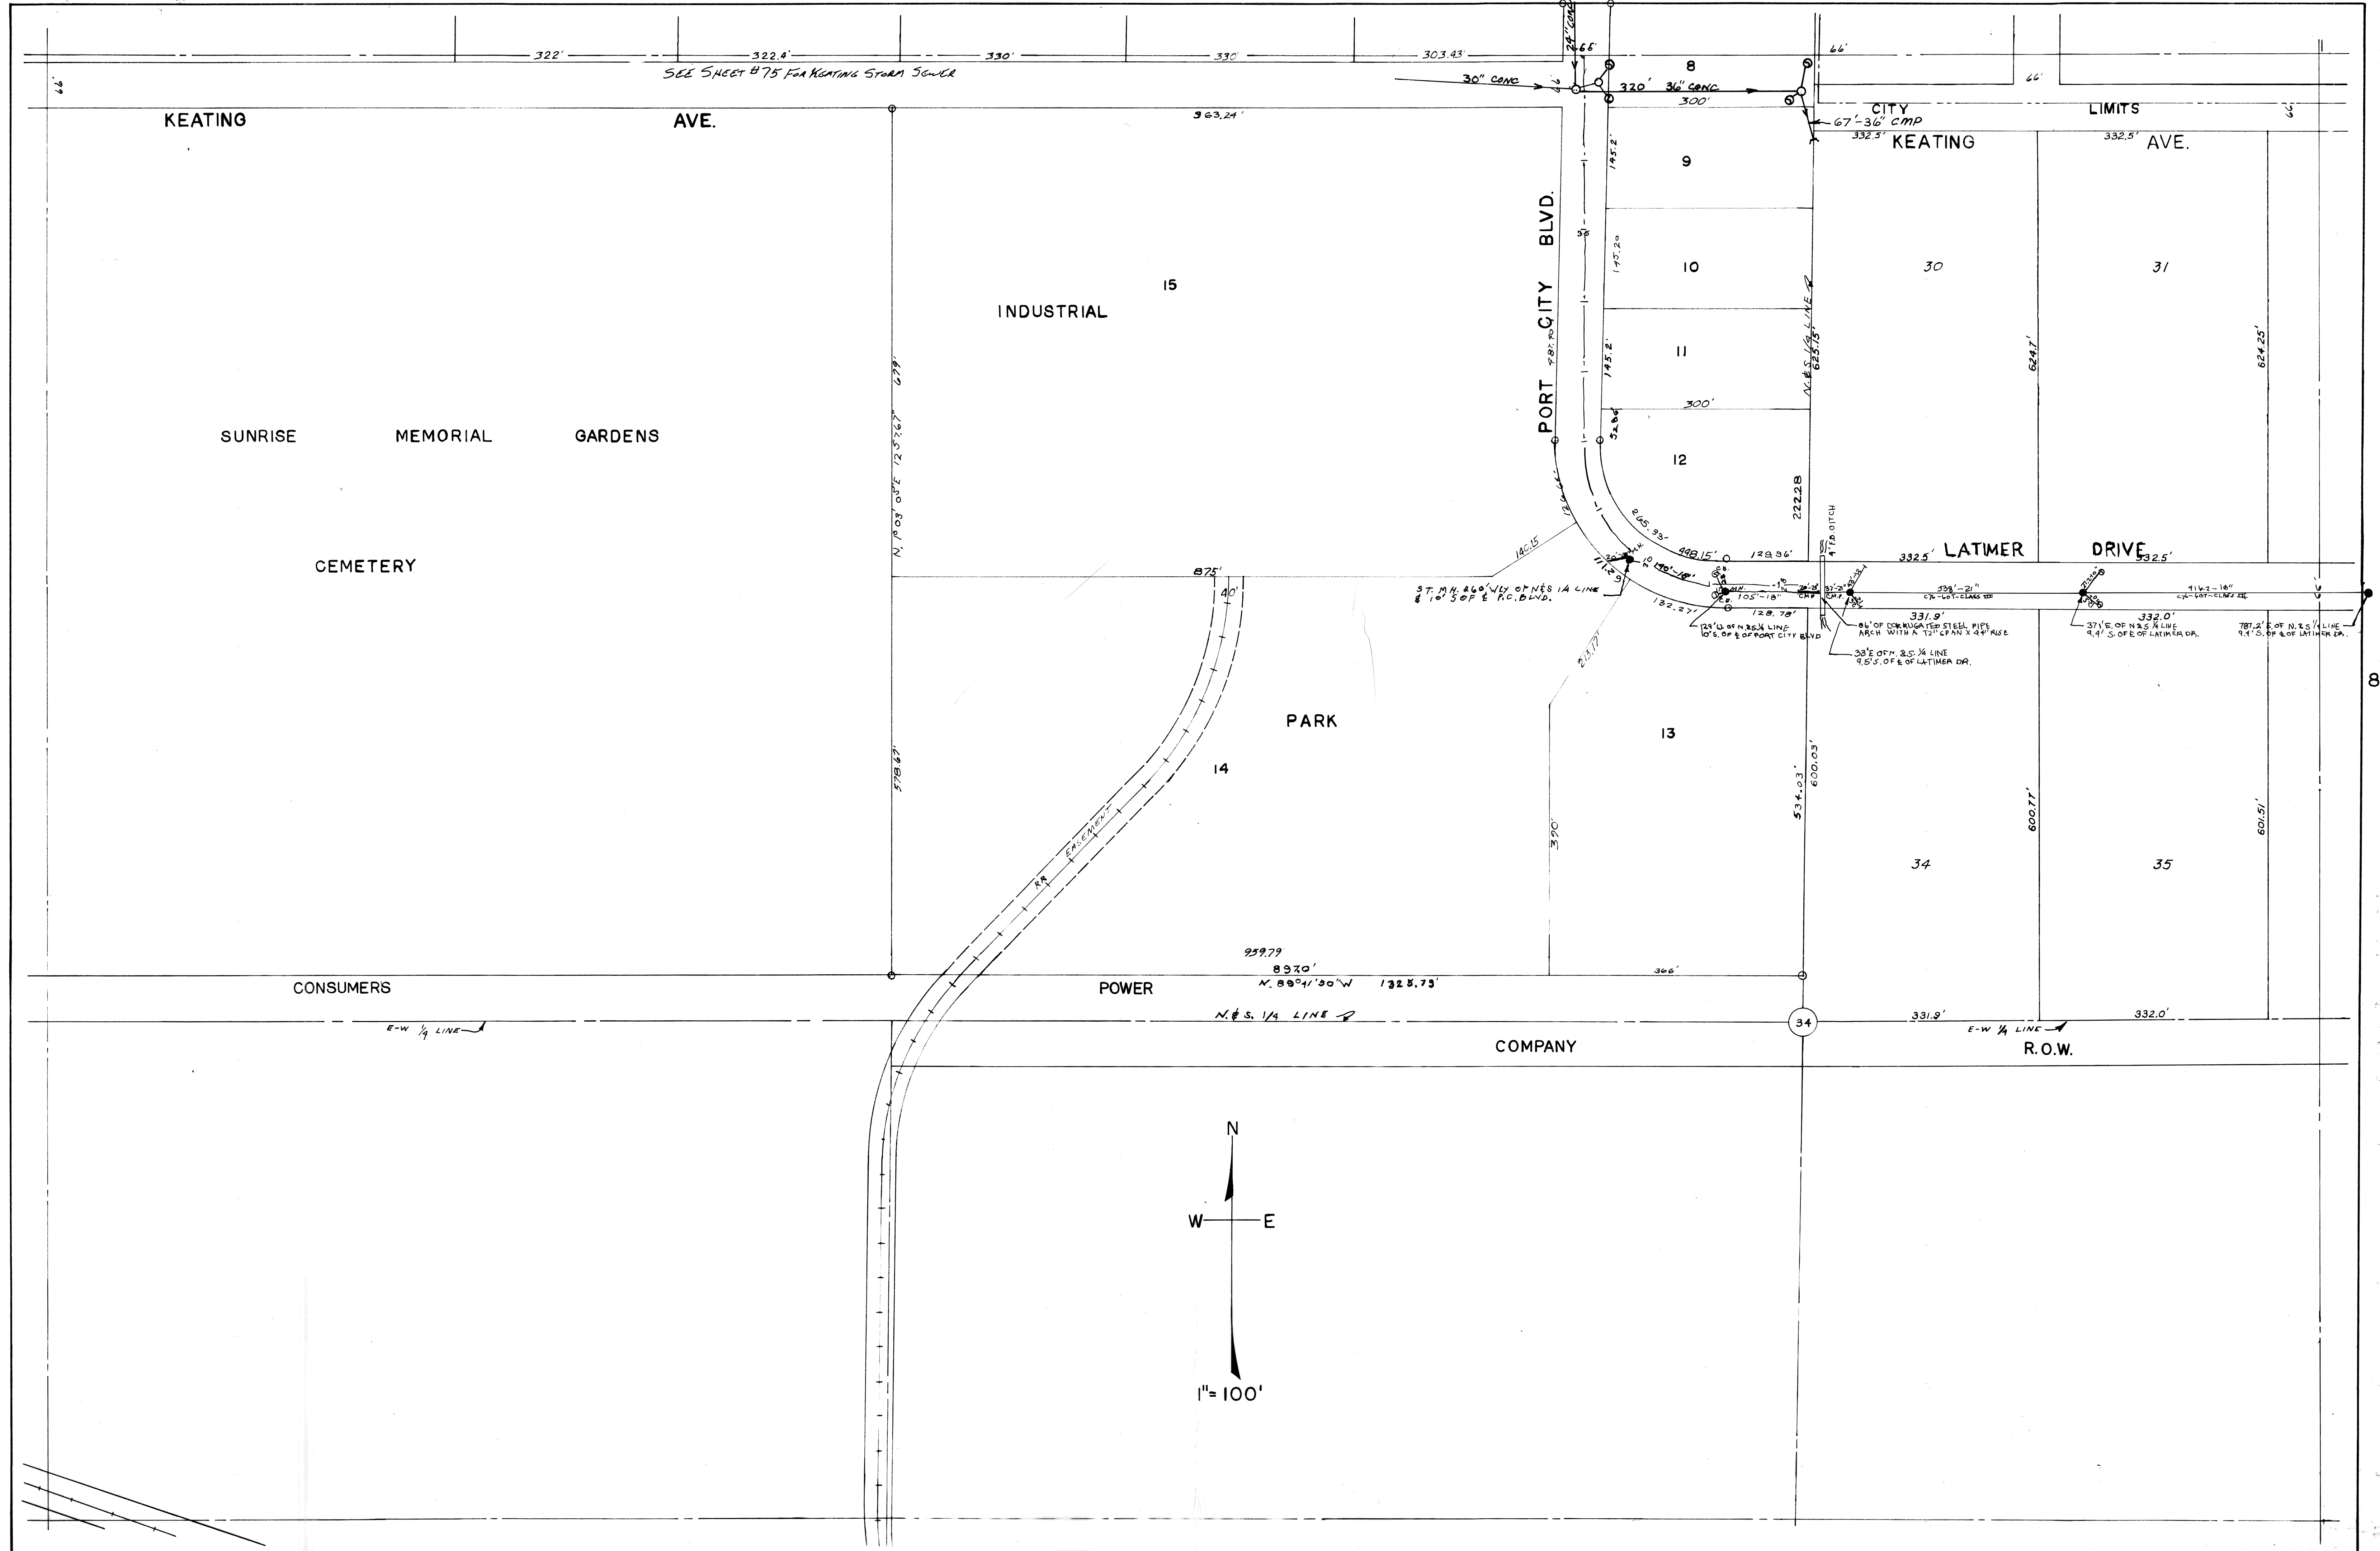

71

89

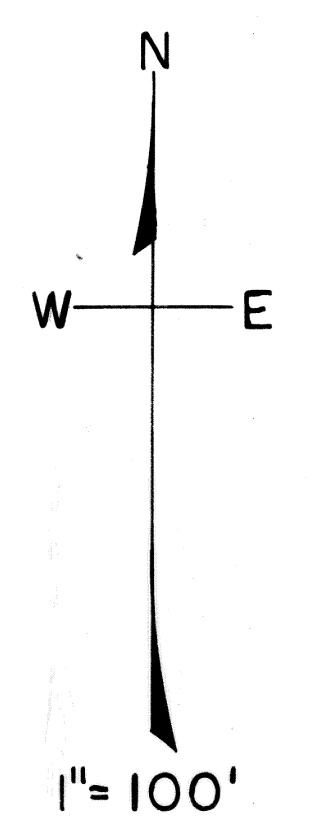

M.A.M. 708