



city limits
KEATING

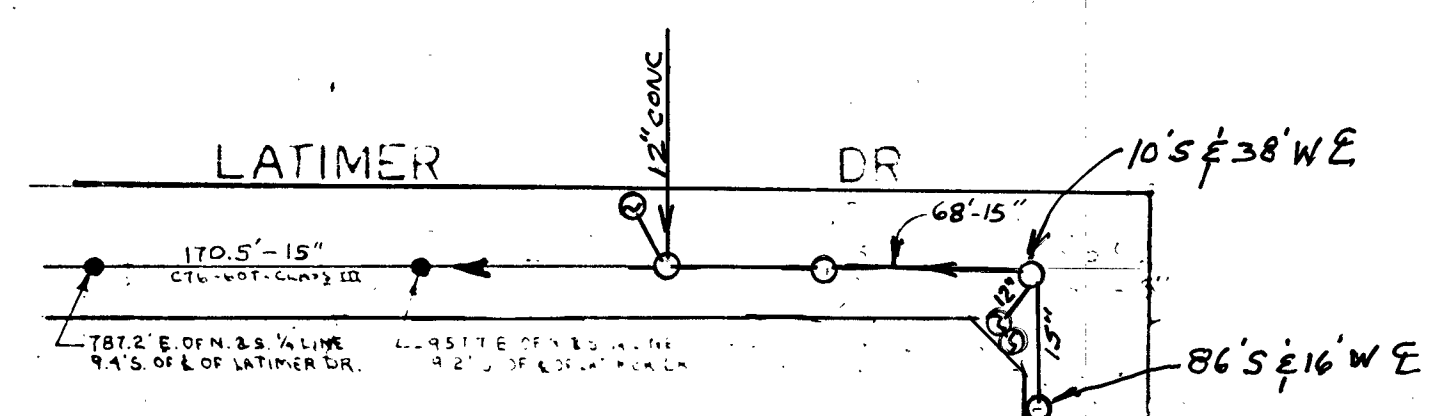

74

R.L.
CREEK
BLACK
399.6'-15"
315.8'-18"

10' W E & 128' S SECTION LINE

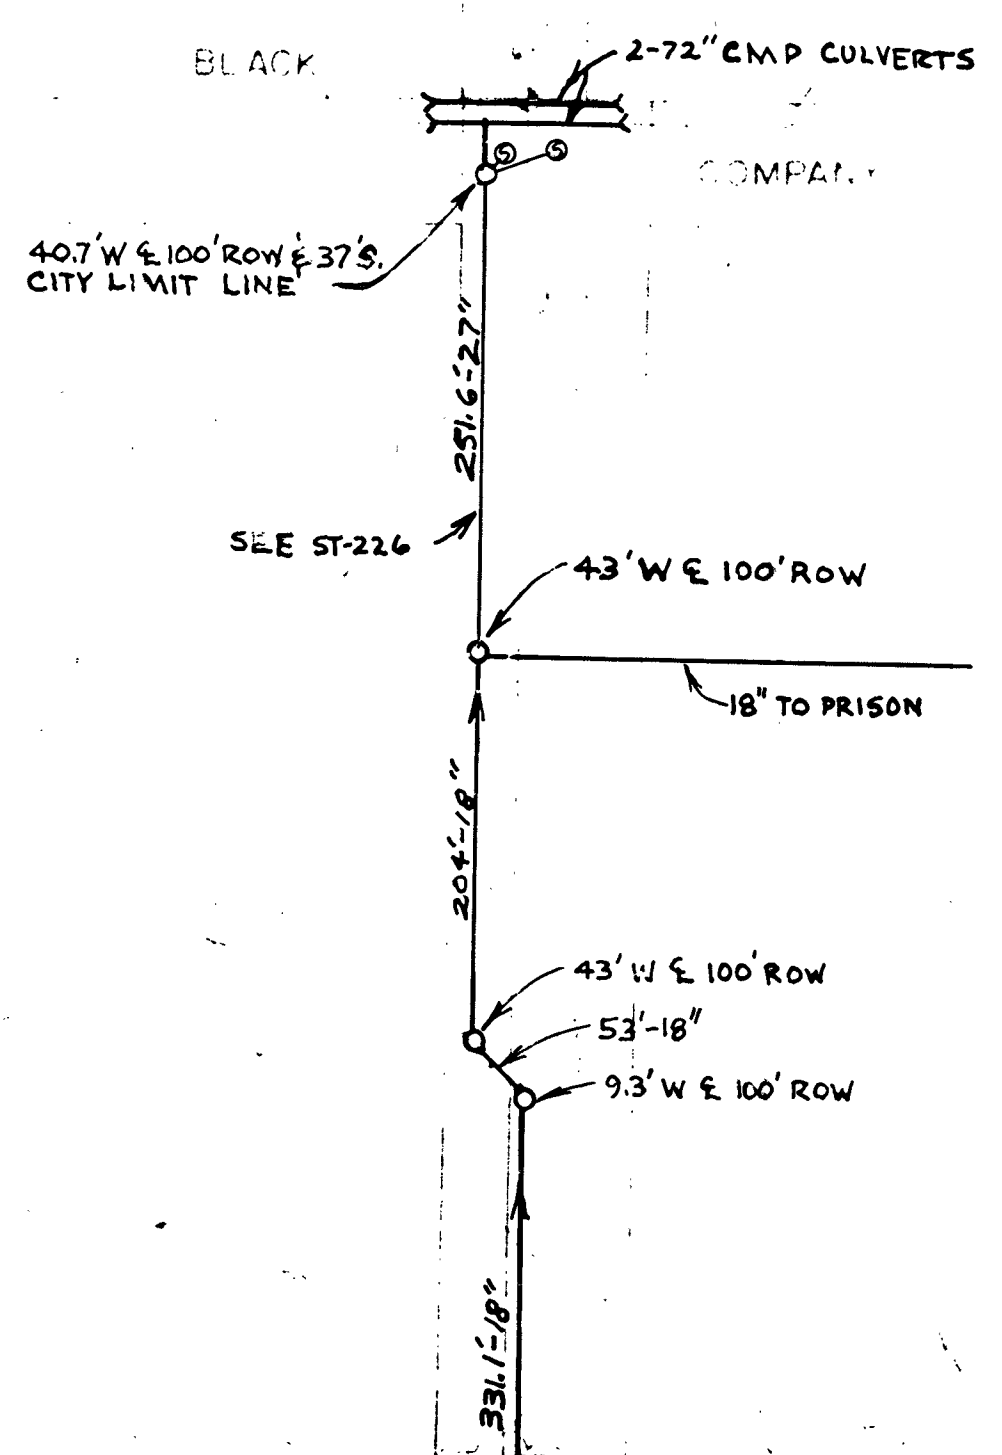

SHERIDAN

92